



The City of Bruceville-Eddy Rising into the Future

143 Wilcox Drive
Eddy, Texas 76524

www.bruceville-eddy.us

Phone: (254) 859-5964
Fax: (254) 859-5779

**City Council Workshop
May 13, 2021
the workshop begins at 5:00 PM**

In accordance with Governor Abbott's declaration of the COVID-19 public health threat and action to temporarily suspend certain provisions of the Texas Open Meetings Act, a quorum of the City of Bruceville-Eddy Council will hold its regular city council meeting and workshops by telephonic conference call and open to the public (Verified by TML Council can have in-person meetings.)

Citizens are encouraged to follow COVID-19 safety measures provided by CDC guidelines.
This meeting will be open to the public; however, those that would prefer to join remotely can do so by:

Please join my meeting from your computer, tablet, or smartphone.
<https://global.gotomeeting.com/join/456992373>

You can also dial in using your phone.
United States: +1 (408) 650-3123

Access Code: 456-992-373

Please mute your phones and computers to avoid any interference during the meeting

Workshop agenda:

Council to discuss agenda items, no action being taken.

**City Council Meeting Agenda
May 13, 2021 6:30 PM (CST)**

1. Call to Order- Mayor Bass

- a) Greetings
- b) Invocation
- c) Pledge of Allegiance
- d) Honor the Texas flag; I pledge allegiance to thee, Texas, one state under God, one and indivisible.
- e) Roll Call

PUBLIC HEARING - REZONING

The City of Bruceville-Eddy will conduct a public hearing on May 13, 2021, at 6:30 PM, during the City Council at Bruceville-Eddy City Hall, 143 Wilcox Drive, Eddy, Texas, giving all interested persons the right to appear and be heard regarding the following items: (with introduction by staff and/or applicant). ORDINANCE NO. 2021-05-13 From Public Hearing #1 - AN ORDINANCE CHANGING THE ZONING OF PROPERTY DESCRIBED AS 14.397 ACRES OF THE LEVI PREWITT SURVEY, ABSTRACT NO 723, AND BEING PART OF A 9 ACRE TRACE OF LAND DESCRIBED AS



The City of Bruceville-Eddy Rising into the Future

143 Wilcox Drive
Eddy, Texas 76524

www.bruceville-eddy.us

Phone: (254) 859-5964
Fax: (254) 859-5779

TRACT ONE IN DEED 2019016883 MORE PARTICULARLY DESCRIBED BY MCLENNAN COUNTY CENTRAL APPRAISAL DISTRICT AS PARCEL 04TH ST EDDY, TX 76524. ZONING AGRICULTURE AMENDING THE OFFICIAL ZONING MAP OF THE CITY OF BRUCEVILLE-EDDY, TEXAS, TO SHOW THE ZONING CHANGE AS ADOPTED HEREIN.

2. Discuss, consider and possibly take action approving Ordinance # 2021-05-13, changing the zoning of approximately 14.397 acres on 04th Street from agriculture to general business as described.
3. **Police Report- Chief Dorsey**
 - a) Council to discuss, consider and possibly take action on lowering the speed limit on Soul Circle from 30 MPH to 20-25 MPH and perhaps putting in speed bumps. Mr. Gerry Davis requested to present this item to the Council.
4. **Water Department Report-Gene Sprouse**
 - a) **Council to discuss and approve the \$5320.40 bid for a fire hydrant at Old Moody Rd and Soules Circle. The bid has already been paid in full by the property owner.**
5. **Engineer Report-Johnny Tabor**
 - a) **Update on the sewer project**
 - b) **Council to review, and consider approving the Preliminary Plat submitted by JBS Residential LLC**
 - c) **Council to discuss, and review 3 different routing options to install James Killough's water meter.**
6. Council to discuss, and consider refunding the \$2300.00 engineering fee to James and Suzee Stewart. They are requesting a complete refund of the \$2300.00 engineering fee paid, because Mr. Tabor did not complete plans for the agreed on 10-inch line extension on Old Bethany Road.
7. **Citizen Presentations-**

The City Council welcomes public comments at this point on items not specifically listed on the agenda. Speakers must sign up before the meeting begins. Speakers are limited to five (5) minutes each. The Council cannot respond to matters not listed on the agenda until a future meeting.

Citizens who wish to make public comments are asked to please **email pcombs@bruceville-eddy.us by 4:00 PM on Thu, May 13, 2021 (CST).** Mrs. Combs will read citizen comments during the meeting.
8. Council to discuss, consider and possibly take action allowing Dorothy Coker to use city property located on Anna Hobbs for her cattle to graze. Ms. Coker requested to present this item to the Council.
9. Council to discuss, consider and possibly take action code enforcement at the home of Dorothy Coker, 8430 W. 3rd Street. Ms. Coker requested to present this item to the Council.



The City of Bruceville-Eddy Rising into the Future

143 Wilcox Drive
Eddy, Texas 76524

www.bruceville-eddy.us

Phone: (254) 859-5964
Fax: (254) 859-5779

10. Consent Agenda

- a) Council to discuss, consider, and possibly approve minutes from April 22, 2021, Regular Council Meeting

The City Council reserves the right to adjourn into executive session at any time during this meeting to discuss any of the matters listed above, as authorized by Texas Government Code Sections Tex Gov't Code 551.071 Consultation with Attorney and Texas Government Code Section Tex Gov't 551.074 Personnel Matters Closed Meeting, all acts, votes or decisions to be made in an open forum.

Agenda Posted originally posted:

Pam Combs
Pam Combs
City Secretary

5/7/2021 9:00am
Date & Time



CITY OF BRUCEVILLE-EDDY- ZONING CHANGE APPLICATION

Requirements for all zoning change application submittals:

All zoning change application materials must be submitted by 11:00 a.m. on the intake deadline.

- ☒ Completed zoning change application (original, signed)
 - Must be signed by the property owner, or in the case of a corporation or partnership, documentation must be provided authorizing a single party to sign on behalf of the corporation or partnership
- ☒ Application fee (cash or check, only; checks made payable to City of Bruceville-Eddy)
 - Zoning change application: \$300.00
 - Conditional Use Permit Application: \$500.00
- ☒ Description of property location (in one of the following forms)
 - Property address
 - Property survey
 - Legal description (subdivision name with lot and block)
 - Metes and bounds description
- ☒ Warranty deed (showing current ownership of the property)
- ☒ Letter of request signed by property owner or applicant, including the following information:
 - Reason for the request
 - Proposed use of the property
 - Whether or how the proposed change will impact the surrounding properties
 - Whether the request is consistent with the Future Land Use Map
 - Digital copies of all submittal documents
- ☒
 - Electronic copies in .pdf format of all submittal documents
 - Must be provided on a disc (CD or DVD) or USB flash drive
 - File names should include the name of the plat, and the name of each application document (i.e. "Jones Addition Field Notes")

*For additional zoning change requirements, please reference
Bruceville-Eddy Code of Ordinances, Chapter 14*

Applicant: _____	Case #: _____
Intake Date: <u>3-31-2021</u>	Received by: _____
Amount Paid: \$ <u>300.⁰⁰</u>	Cash/MO#/Check #: <u>8110</u> Receipt #: _____



CITY OF BRUCEVILLE-EDDY- ZONING CHANGE APPLICATION

☒ General Zoning Change \$300.00 ☐ Conditional Use Permit \$500.00

Name(s) of Property Owner: ENNIS & TITA CHARLESTON

Current Address: 5049 Mackey Ranch Rd

City: Eddy State: TX Zip: 76524

Primary Phone: (254) 859-2045 Cell Phone: (804) 943-4247

Email: tita.charleston@yahoo.com

Name of Applicant: _____
(If different than Property Owner)

Address: _____

City: _____ State: _____ Zip: _____

Primary Phone: () - Cell Phone: () -

Email: _____

Address/Location of property to be rezoned: 613 4th St Eddy TX 76524

Legal Description: 14 acres of land inside city

Is the rezone request consistent with the Comprehensive Plan? ☒ YES ☐ NO
* If no, a FLUM amendment application must be submitted.

Is there a simultaneous plat application for this property? ☐ YES ☐ NO

Total Acreage: 14.397 Number of Lots: —

Type of Ownership: ☒ Sole Ownership ☐ Partnership ☐ Corporation ☐ Other

Present Zoning: Agriculture Present Use: Nothing

Proposed Zoning: Commercial Proposed Use: Activities Center

Conditional Use Permit for: _____

This property was conveyed to owner by deed dated March 20, 2020 and recorded in Volume 1480,
Page 99, Instrument Number 2019016883 of the McLennan or Falls County Deed Records.
(Attached)

Is this the first rezoning application on a unilaterally annexed tract?
☐ Yes (fee not required) ☐ No (submit required fee)



APPOINTMENT OF AGENT

As owner of the subject property, I hereby appoint the person designated below to act for me, as my agent in this request.

Name of Agent: _____

Mailing Address: _____

City: _____ State: _____ Zip: _____ - _____

Home Phone: (____) _____ - _____ Business Phone: (____) _____ - _____

I acknowledge and affirm that I will be legally bound by the words and acts of my agent, and by my signature below, I fully authorize my agent to:

be the point of contact between myself and the City; make legally binding representations of fact and commitments of every kind on my behalf; grant legally binding waivers of rights and releases of liabilities of every kind on my behalf; to consent to legally binding modifications, conditions, and exceptions on my behalf; and, to execute documents on my behalf which are legally binding on me. This authorization only applies to this specific zoning change request.

I understand that the City will deal only with a fully authorized agent. At any time, it should appear that my agent has less than full authority to act, then the application may be suspended and I will have to personally participate in the disposition of the application. I understand that all communications related to this application are part of an official proceeding of City government and, that the City will rely upon statements made by my agent. Therefore, I agree to hold harmless and indemnify the City of Bruceville-Eddy, its officers, agents, employees, and third parties who act in reliance upon my agent's words and actions from all damages, attorney fees, interest and costs arising from this matter. If my property is owned by a corporation, partnership, venture, or other legal entity, then I certify that I have legal authority to make this binding appointment on behalf of the entity, and every reference herein to 'I', 'my', or 'me' is a reference to the entity.

Signature of Agent: _____ Title: _____

Printed/Typed Name of Agent: _____ Date: _____

Signature of Property Owner: TITA L. CHARLSTON Title: owner

Printed/Typed Name of Property Owner: TITA L. CHARLSTON Date: 3/31/2021

Signature of Property Owner: Emis Charlston Jr Title: owner

Printed/Typed Name of Property Owner: Emis Charlston Jr Date: 3/31/2021

Signature of Property Owner: _____ Title: _____

Printed/Typed Name of Property Owner: _____ Date: _____

Signature of Property Owner: _____ Title: _____

Printed/Typed Name of Property Owner: _____ Date: _____

*Application must be signed by the individual applicant, by each partner of a partnership, or by an officer of a corporation or association. FLUM= Future Land Use Map

Application Revised: February 25, 2020

Ennis & Tit'a Charleston
E&T Event Rental and Center
5049 Mackey Ranch Rd
Eddy, Texas 76524
March 29, 2021

City of Bruceville-Eddy
City Council
143 Wilcox Dr
Bruceville-Eddy, Texas 76524

Dear City of Bruceville-Eddy
City Council:

I am requesting rezoning of the 14-acre property at 613 4th Str, Eddy, Texas 76524 from Agriculture to commercial zoning. W purchased this property in March of 2020 and would like to put an activities center and park for the community. This activity center would bring revenue to the community as for having a gym/activity rooms and play park. This area does have a park or activity center for summer camps or sports activities outside of the school. The area of the property and the building would not cause any disturbance to surrounding neighbors because of the size of the building and land structure. We would ensure that no loud noises would be disturbing to the neighbors. The building would be soundproof, and the park would close at dusk.

This would be an activities center where the community could have sport activities, weddings, proms, summer camps and other activities. The building will have an indoor gym, office space and ball rooms for rent. The landscape of the property would have several areas for family activities to hold family gatherings and outdoor sport events.

Sincerely,

A handwritten signature in black ink, appearing to read "Ennis & Tit'a Charleston", written in a cursive style.

Ennis & Tit'a Charleston
Owners of property



Tibbit Surveying

1-254-718-8134
P.O. BOX 1112
TEMPLE, TX. 76503
TIBBITSURVEYING.COM

EASEMENT LETTER:

PROPERTY:

Being **14.397 Acres**, more or less, of the Levi Prewitt Survey, Abstract No. 723, and being part of a 9 Acre tract of land described as TRACT ONE in a deed to James Wesley Bass and wife, Alisha R. Bass as recorded in Document No. 2019016883 of the Official Public Records of McLennan County, Texas, and part of a 17.015 Acre tract of land described as TRACT TWO in said Bass Deed.

NOTES:

1. This property **is not** Subject to an Easement granted to Texas Power and Light Company recorded in Volume 1480, Page 99 of the Deed Records of McLennan County, Texas.

I, Toby Tibbit, Registered Professional Land Surveyor No. 5496, do hereby certify that the accompanying Plat and Field Notes for the above referenced Property, were prepared from a survey made on the ground, February 15, 2020, the Records of McLennan County, Texas, and surveys of area property, that the corners and boundaries with marks Natural and Artificial are just as were found, on the ground. The Notes listed hereon were made after reviewing Schedule B of a Title Commitment with designated GF# 2020-0316.

WITNESS MY HAND AND SEAL THIS THE 12TH DAY OF MARCH, 2020.




Toby Tibbit
Registered Professional Land Surveyor No. 5496





*Plat Showing a 14.397 Acre Tract of
Land in the Levi Prewitt Survey,
Abstract No. 723, in McLennan, Texas.*

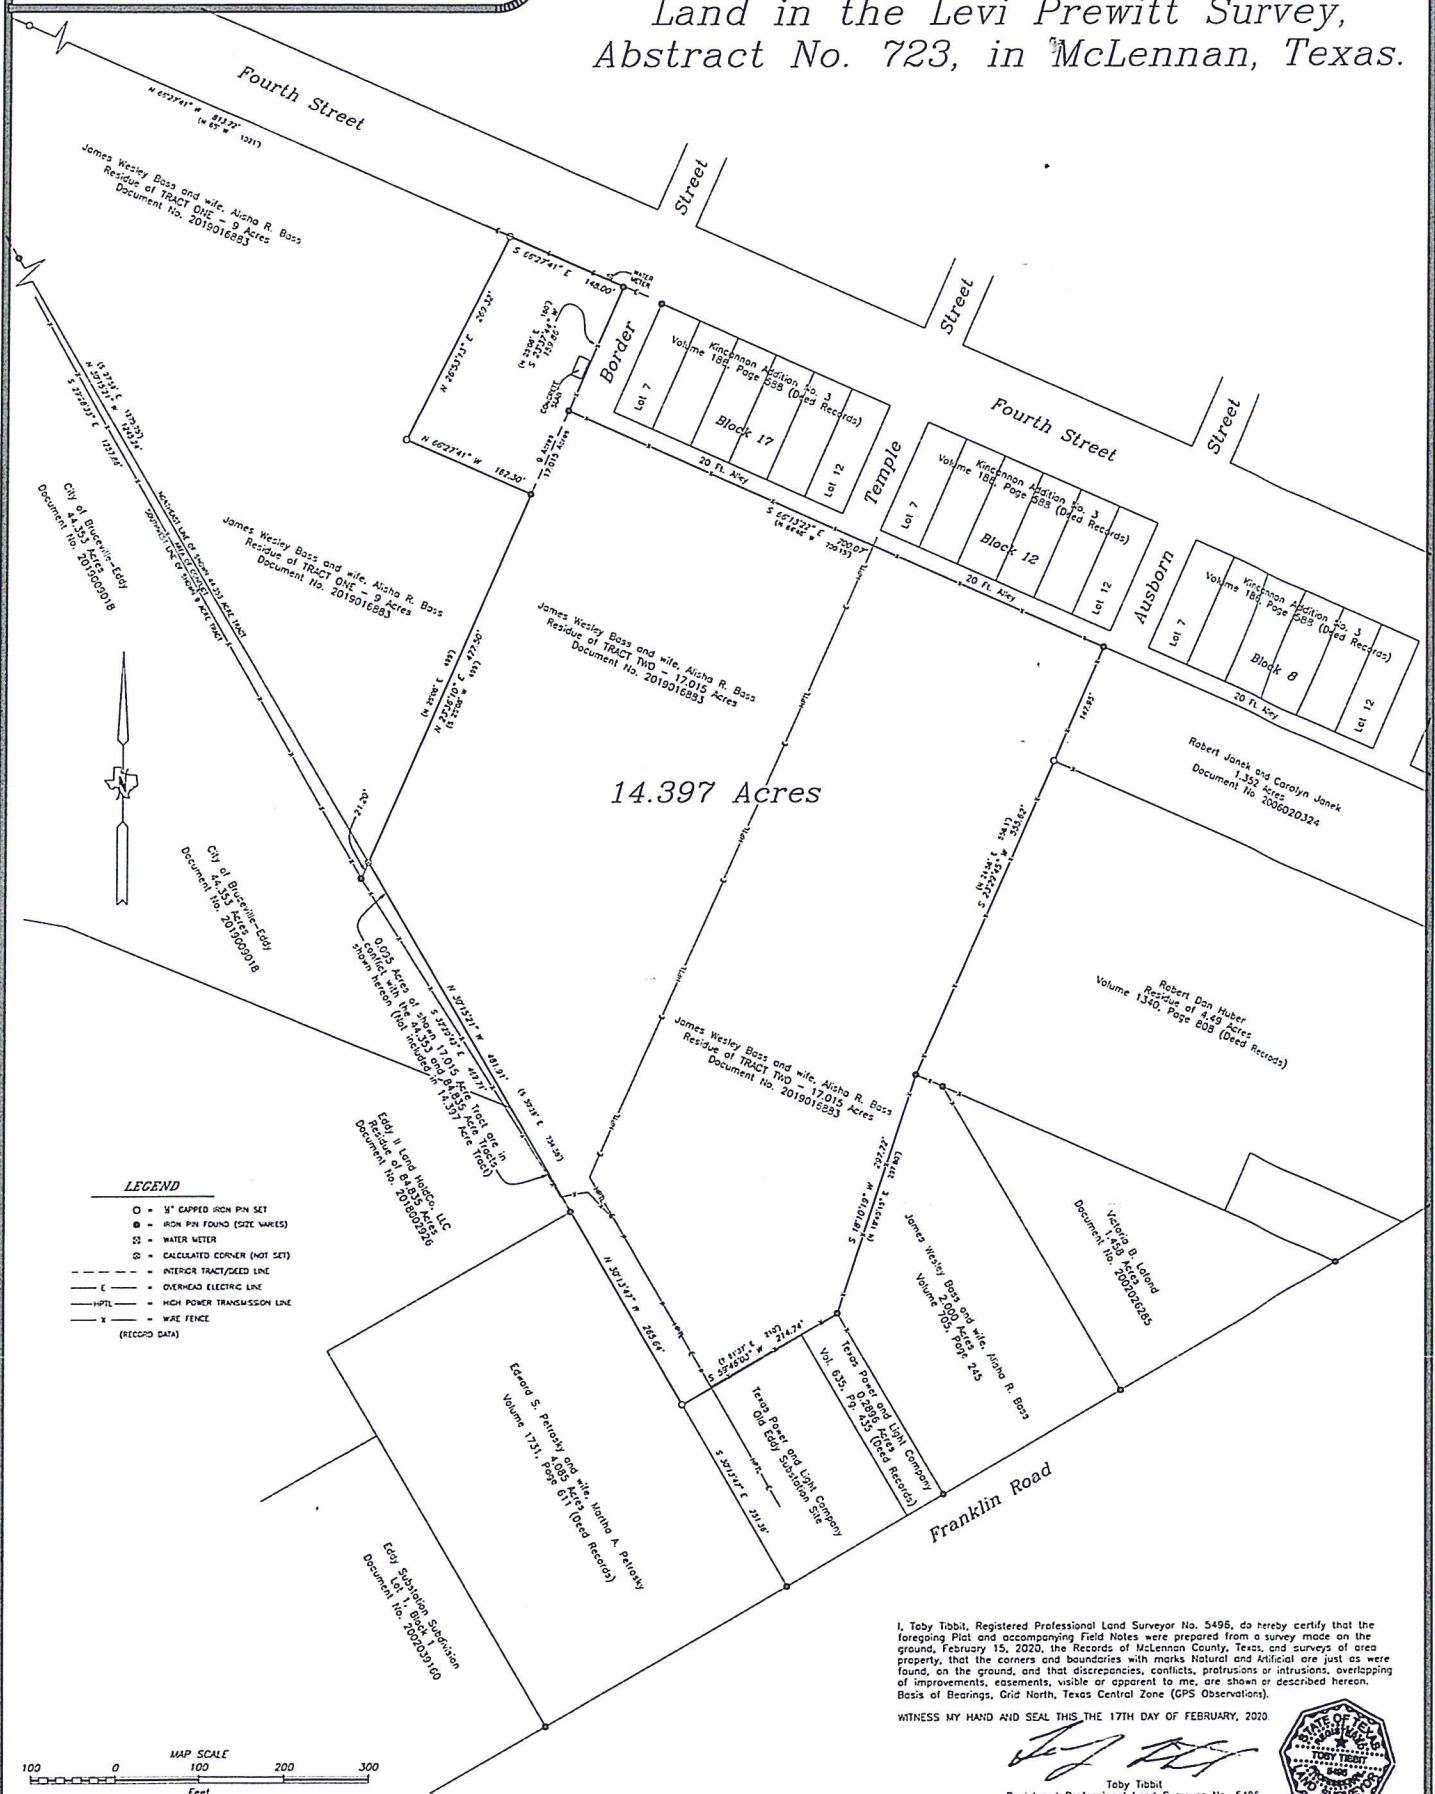

I, Toby Tibbit, Registered Professional Land Surveyor No. 5498, do hereby certify that the foregoing Plat and accompanying Field Notes were prepared from a survey made on the ground, February 15, 2020, the Records of McLennan County, Texas, and surveys of area property, that the corners and boundaries with marks Natural and Artificial are just as were found, on the ground, and that discrepancies, conflicts, protrusions or intrusions, overlapping of improvements, easements, visible or apparent to me, are shown or described hereon. Basis of Bearings. Grid North. Texas Central Zone (GPS Observations).

WITNESS MY HAND AND SEAL THIS THE 17TH DAY OF FEBRUARY, 2020

Toby Tibbit
Registered Professional Land Surveyor No. 5496



3



Police Department

143 Wilcox Dr.
Eddy, TX 76524

www.bruceville-eddy.org

Phone: 254-859-5072

Fax: 254-859-5258

Police Department Activity Report: April 1, 2021 – April 30, 2021

Calls for Service: Total 124

890 Dorsey	894 Martinez	895 Honstein	896 Roman
60	10	25	29

Arrest, Offense, Incident

Reports: Total 15

890 Dorsey	894 Martinez	895 Honstein	896 Roman
4	4	1	2

Crash Reports: Total 9

890 Dorsey	894 Martinez	895 Honstein	896 Roman
7	1	1	0

Citations & Warnings: Total 217

890 Dorsey	894 Martinez	895 Honstein	896 Roman
7 citations 7 warning	5 citations 13 warnings	23 citations 36 warnings	32 citations 61 warnings

Citations Total: 67

Warnings Total: 117

3A



The City of Bruceville-Eddy. Rising into the Future

143 Wilcox Drive
Eddy, Texas 76524

www.bruceville-eddy.us

Phone: (254) 859-5964
Fax: (254) 859-5779

I, the undersigned authority, do hereby request to be placed on the agenda

of: May, 2021 to discuss the following:

Speed Limit on Soules Circle dropped to 20mph
maybe speed bumps and/or more officers

Dated this 22nd day of April 2021

Signed: Garry Davis

Phone Number for contact: Home: _____ Cell: 254-918-883-2002

Address: 183 Soules Circle, Eddy, 76524

MUST BE APPROVED BY MAYOR Mayor Connally Bass _____

Moved to next agenda of regular council session for approval: _____



4A

Bid Proposal for 4.27.21-BRUCEVILLE-EDDY-HYDRANT ASSEMBLY

CUSTOMER	All Bidders	Job 4.27.21-BRUCEVILLE-EDDY-HYDRANT ASSEMBLY BRUCEVILLE, TX McLennan County Bid Date: 04/27/2021 Bid #: 1791012
	Sales Representative David Skopik (M) 254-447-7805 (T) 254-772-7910 (F) 254-776-0004 David.Skopik@coreandmain.com	Core & Main 5000 Franklin Ave Waco, TX 76710 (T) 254-772-7910
CONTACT		
NOTES		



4A

Bid Proposal for 4.27.21-BRUCEVILLE-EDDY-HYDRANT ASSEMBLY

All Bidders

Job Location: BRUCEVILLE, TX

Bid Date: 04/27/2021

Core & Main 1791012

Core & Main

5000 Franklin Ave

Waco, TX 76710

Phone: 254-772-7910

Fax: 254-776-0004

Seq#	Qty	Description	Units	Price	Ext Price
10	1	6 MJ TEE C153 IMP	EA	109.00	109.00
20	1	6 AFC 2506MM MJ RW GV OL L/ACC DI BODY	EA	508.90	508.90
30	1	562-S VALVE BOX W/2" SKIRTED LID IMP	EA	54.40	54.40
40	1	B84B 5-1/4VO HYD 4'0"B 6MJ 3W O/L NST LESS ACC AFC RED	EA	1,853.00	1,853.00
50	2	6 PVC 4006PT STARGRIP RESTRAIN W/ACC F/IPS PIPE - PVC PKT4006	EA	46.05	92.10
60	4	6 PVC 4006P "I" STARGRIP JOINT RESTRAINT W/ACC. (IMPORT)	EA	47.90	191.60
70	2	860-54-0163-16 6 HYMAX 2 FLIP CPLG 6.42-7.05 LR 7.01-7.68 HR OD	EA	255.70	511.40
				Sub Total	3,320.40
				Tax	0.00
				Total	3,320.40

Branch Terms:

UNLESS OTHERWISE SPECIFIED HEREIN, PRICES QUOTED ARE VALID IF ACCEPTED BY CUSTOMER AND PRODUCTS ARE RELEASED BY CUSTOMER FOR MANUFACTURE WITHIN THIRTY (30) CALENDAR DAYS FROM THE DATE OF THIS QUOTATION. CORE & MAIN LP RESERVES THE RIGHT TO INCREASE PRICES UPON THIRTY (30) CALENDAR DAYS' NOTICE TO ADDRESS FACTORS, INCLUDING BUT NOT LIMITED TO, GOVERNMENT REGULATIONS, TARIFFS, TRANSPORTATION, FUEL AND RAW MATERIAL COSTS. DELIVERY WILL COMMENCE BASED UPON MANUFACTURER LEAD TIMES. ANY MATERIAL DELIVERIES DELAYED BEYOND MANUFACTURER LEAD TIMES MAY BE SUBJECT TO PRICE INCREASES AND/OR APPLICABLE STORAGE FEES. THIS BID PROPOSAL IS CONTINGENT UPON BUYER'S ACCEPTANCE OF SELLER'S TERMS AND CONDITIONS OF SALE, AS MODIFIED FROM TIME TO TIME, WHICH CAN BE FOUND AT: <https://coreandmain.com/TandC/>

Labor 2000.00

Total \$ 5320.40

Pam Combs

5A

From: Johnny Tabor <taborengr@aol.com>
Sent: Tuesday, May 4, 2021 7:29 AM
To: Sonya Bishop
Cc: Pam Combs; Connally Bass
Subject: Re: May 13

Yes - I will attend the Council Meeting. The plans and specifications will be submitted to TCEQ and USDA before the Council Meeting.

Thank you,
Johnny M. Tabor, P.E., President
Tabor & Associates, Inc.
Firm #3229
1005 South 18th Street
P O Box 1788
Waco, Texas 76703
Telephone: 254-756-2118
taborengineers.com



In a message dated 5/3/2021 4:25:53 PM Central Standard Time, sbishop@bruceville-eddy.us writes:

Will you be able to attend the meeting to update the council on the sewer project?

Also, have plans been sent to USDA or TCEQ?

Pam Combs

#5B

From: Johnny Tabor <taborengr@aol.com>
Sent: Thursday, April 22, 2021 1:37 PM
To: Pam Combs
Cc: Sonya Bishop
Subject: City of Bruceville-Eddy

I have reviewed the Preliminary Plat submitted by JBS Residential LLC - Lots 1 - 2, Block 1 - J. Henry Addition.

The above referenced preliminary plat complies with the City of Bruceville-Eddy Subdivision Ordinance.

Thank you,
Johnny M. Tabor, P.E., President
Tabor & Associates, Inc.
Firm #3229
1005 South 18th Street
P O Box 1788
Waco, Texas 76703
Telephone: 254-756-2118
taborengineers.com



Pam Combs

5C

From: Johnny Tabor <taborengr@aol.com>
Sent: Tuesday, April 27, 2021 4:53 PM
To: Pam Combs
Cc: Sonya Bishop
Subject: City of Bruceville-Eddy - James Killough
Attachments: LINE ROUTE OPTIONS.pdf

Please review the attached map for a revised route to add Mr. Killough's requested meter on Robin Road. There are three different options that all connect to the fire hydrant on Westward Trail and connect to the existing 6" water line that goes cross country to the Ranchcrest Addition. There is an existing water line easement along Westward Trail and the cul-de-sac.

Option A will require a new 20' wide water line easement along the boundary of the Fowler property.

Option B will require a new 20' wide water line easement through the middle of the Fowler vacant lot.

Option C will not require any new easements because there is an existing utility easement adjacent to the Fowler house.

Thank you,
Johnny M. Tabor, P.E., President
Tabor & Associates, Inc.
Firm #3229
1005 South 18th Street
P O Box 1788
Waco, Texas 76703
Telephone: 254-756-2118
taborengineers.com




In a message dated 4/19/2021 10:31:13 AM Central Standard Time, pcombs@bruceville-eddy.us writes:


Ms. Fowler on Westward Trail came in this morning and wanted her easement back that she had signed. She just reading

the easement and she said she could not give us a 20 feet because some of her nieces or nephews are going to build on

the two vacant lots. Once we come up with a new plan she would like for someone to come out physical and show

her our plans.

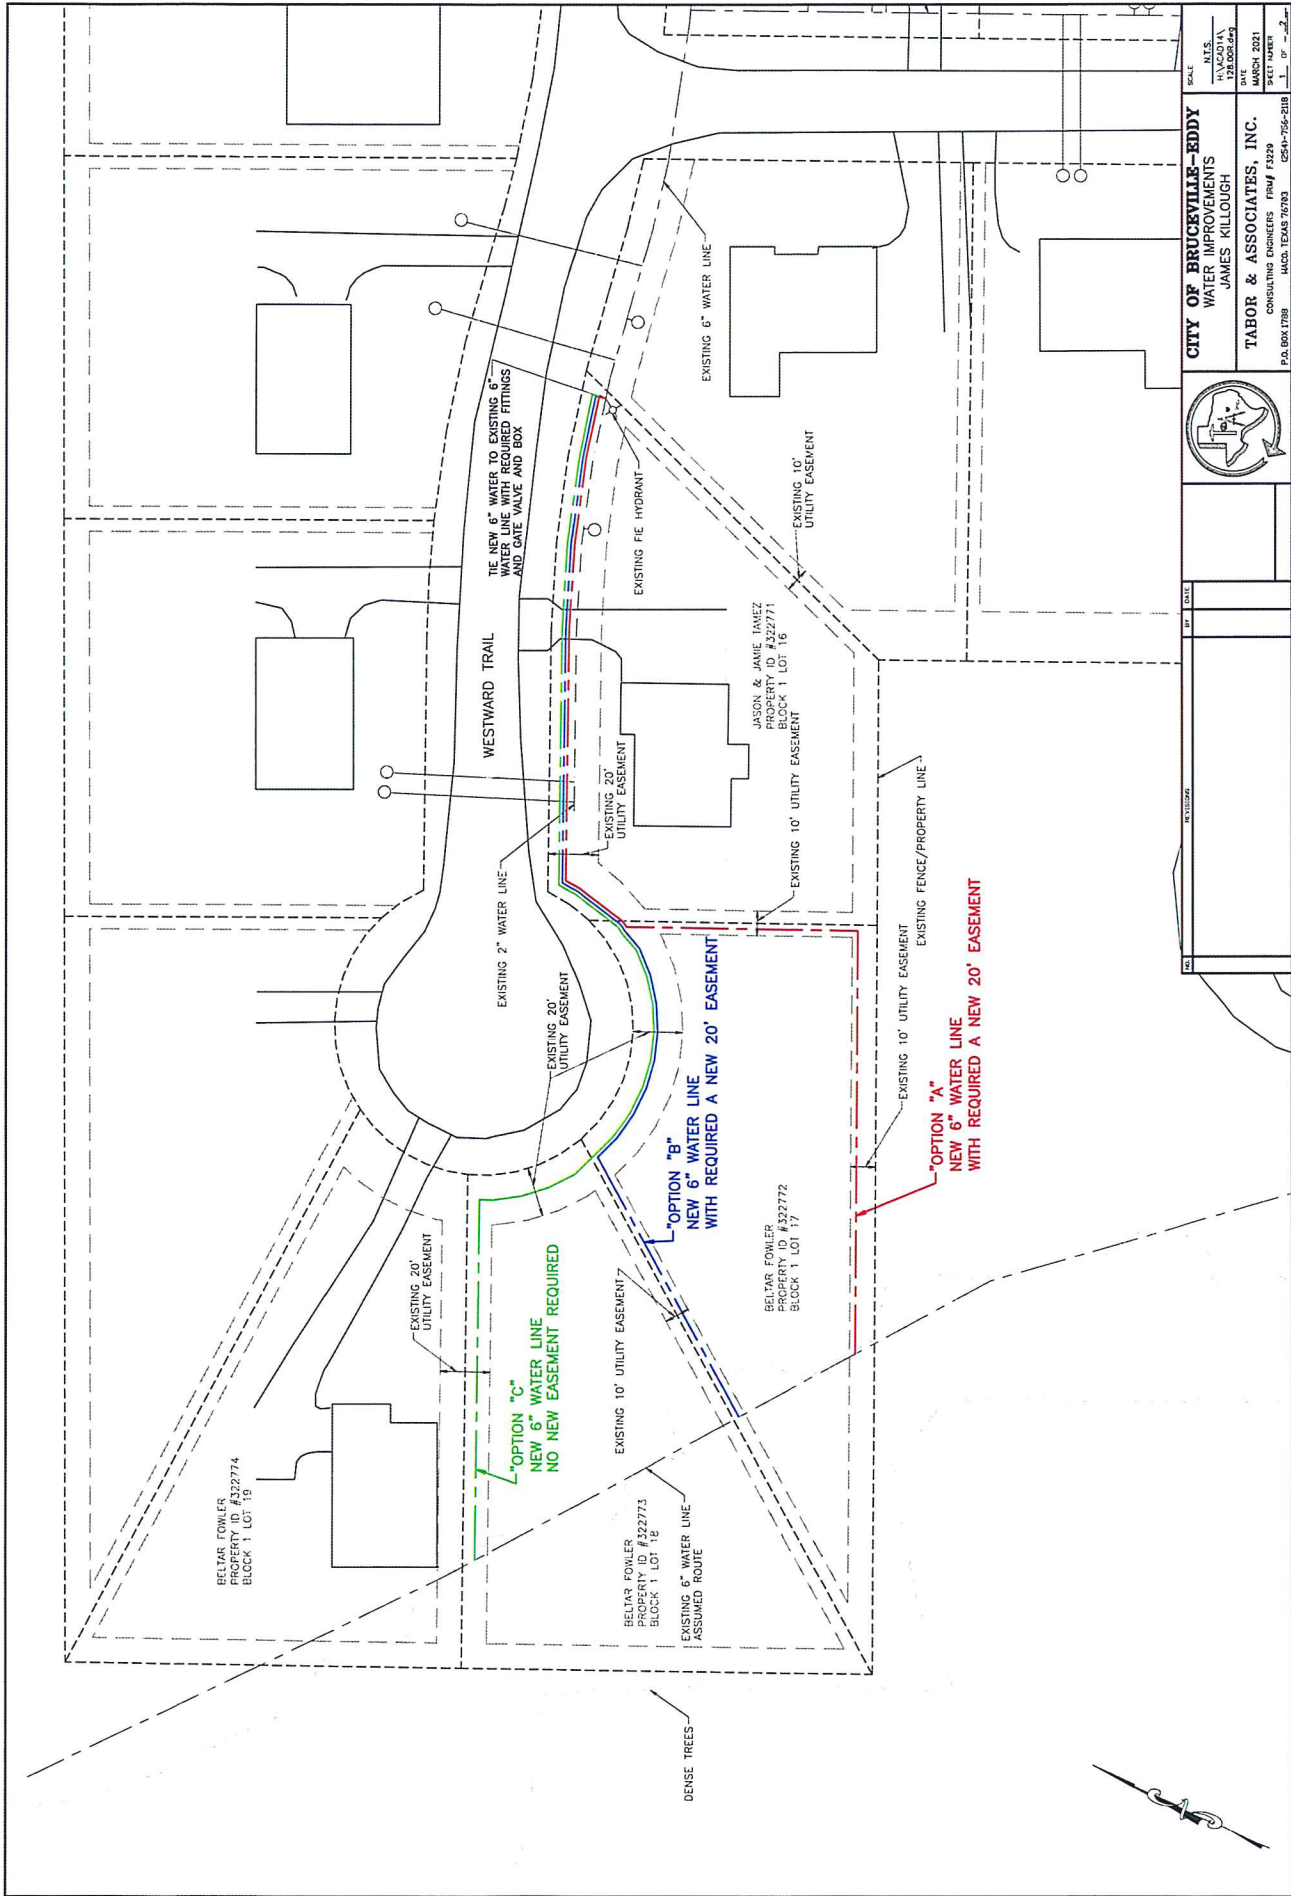

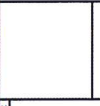	CITY OF BRUCEVILLE-EDDY	
	WATER IMPROVEMENTS	
	JAMES KILLOUGH	
	CONSULTING ENGINEERS FIRM F3229	
P.O. BOX 1798 MACO, TEXAS 76733		
DATE: MARCH 2021		
SHEET NUMBER: 1 OF 2		

SUZEE KILLOUGH STEWART

1103 Smith Lane | Bruceville, TX 76630 | 254-716-8743

April 28, 2021

Sonya Bishop
City Manager
City of Bruceville-Eddy
143 Wilcox Drive
Eddy, TX 76524

Ms. Bishop:

On February 26, 2021, I submitted a payment in the amount of two thousand three hundred dollars (\$2300) for the engineering fees of a \$20,000 water line upgrade that we agreed to pay for during the February 25, 2021 Bruceville-Eddy City Council meeting. The upgrade was required in order to receive a water meter applied for by my father, James Killough. The agreed upgrade was based on the results of the water meter study completed by Johnny Tabor, engineer for the city of Bruceville-Eddy. During this meeting Mr. Tabor stated, "We've got to extend the 10-inch line down Old Bethany Road to get more water pressure up there" (Tabor, 1:37 of recorded meeting; Bruceville-Eddy City Council meeting). The upgrade per Mr. Tabor would be for the 10 inch line to be extended which would make the line adjacent to the property able to service an additional meter while continuing to service the meters currently on the line. The 10-inch line extension upgrade would only add enough pressure to accommodate the one additional meter and would not benefit the city by allowing additional meters to be added. Councilman Tolbert requested clarification on exactly how long the 10-inch line would be extended to which Mr. Tabor responded he didn't remember.

I am requesting a complete refund of the \$2300 engineering fee paid because Mr. Tabor did not complete plans for the agreed on 10-inch line extension on Old Bethany Road. The plans developed and advertised for bids were for adding a 450 foot, 6-inch line to connect two existing 6 inch lines. These plans included a creek crossing as well as crossing additional properties with limited easements. This is not the upgrade discussed in the meeting. Per Mr.

Tabor, \$20,000 for the original upgrade proposed was a "worse case scenario." This upgrade costs significantly more and would obviously benefit the city as well as the entire subdivision of Ranchcrest. I realize the council members will need to approve the refund, however I expect confirmation of receipt of the request from you within 10 days. You can mail a check to the address above or contact me at the phone number above to pick up the refund.

Sincerely,



Suzee Killough Stewart

**CC: Connally Bass
Linda Owens
Cecil Griffin
James Tolbert
Ricky Wiggins
Marc Fowler**

**Enclosures: Council Meeting Minutes-February 25, 2021
City of Bruceville-Eddy Water Improvements-James Killough**



The City of Bruceville-Eddy Rising into the Future

143 Wilcox Drive
Eddy, Texas 76524

www.bruceville-eddy.us

Phone: (254) 859-5964
Fax: (254) 859-5779

MINUTES FEBRUARY 25, 2021 CITY COUNCIL WORKSHOP AND MEETING

Cities must keep written minutes (or a "certified agenda" for executive sessions) or recordings of all meetings, except for closed consultations with an attorney.

The minutes must state the subject and indicate each vote, decision, or other action taken. Minutes do not have to be a verbatim transcript. Minutes of open meetings must be kept forever. Executive session certified agendas or tapes must be kept for at least two years, and longer if litigation is pending. A home-rule city with a population of 50,000 or more must make a video and audio recording of each regularly scheduled open meeting available on its Internet Web site.

Workshop called to order: 5:03 PM

Workshop Minutes: Discussed the new city hall. Discussed the parking lot, landscaping, drive-thru, and drop off box for the new city hall.

Workshop adjourned 6:15 PM

MINUTES FEBRUARY 25, 2021 REGULAR CALLED MEETING

Council meeting called to order 6:30 PM

1. Call to Order- Mayor Bass

- a) Greetings
- b) Invocation -Linda Owens
- c) Pledge of Allegiance
- d) Honor the Texas flag; I pledge allegiance to thee, Texas, one state under God, one and indivisible.
- e) Roll Call- Mayor Bass, Mayor Pro-Tem Ricky Wiggins, Councilmen James Tolbert, Marc Folwer, Cecil Griffin, Councilwoman Linda Owens. City Administrator Sonya Bishop, City Secretary Pam Combs, City Police Chief Michael Dorsey, Water Supervisor via phone Gene Sprouse, City Engineer via phone Johnny Tabor. USDA representee Terri Chenwith via phone.

2. Citizen Presentations- Brent McCain concerns code violations being put into mailboxes asking for verification. Chief Dorsey explained the process has been a learning process and the issue has been corrected.

3. Consent Agenda

The following items may be acted upon in one motion. No separate discussion or action is necessary unless requested by the Mayor or a Councilmember, in which event those items will be pulled for separate consideration.

- a) Discuss and possibly approve minutes January 28, 2021, Council Meeting
Motion made by Ricky Wiggins AND 2nd by Linda Owens all in favor 5 0 Against motion carries to approve minutes with corrections the following corrections:
Item 8. Council to discuss, consider and possibly take action on updating the sound system used for city council meetings in the current city hall and new city hall. Ricky Wiggins



The City of Bruceville-Eddy Rising into the Future

143 Wilcox Drive
Eddy, Texas 76524

www.bruceville-eddy.us

Phone: (254) 859-5964
Fax: (254) 859-5779

The engineer stated there is not a way of knowing the effects of a meter until a meter study is done. Water upgrades are paid for the developer.

Pam Combs explained the citizens have done the meter studies and was given a price for the upgrade \$18,000-\$25,000 for each individual land owner. The landowner is not willing to the upgrades to get the water.

City administrator explained there are several areas within the city limits that are in desperate need of water upgrades and stated the city should prioritize the water system upgrades and suggested a committee. Mrs. Bishop explained the city is not in a position to give a time line of when the upgrades will happen.

Jay Stewart (citizen) stated he is willing to pay \$20,000.00 on a water upgrade on Robin Road across from Ranch Crest. Johnny Tabor explained the fees is to extend a 10-inch line will get this meter for the property.

Motion made by Marc Fowler to form a committee for water infrastructure and possibly have this on the agenda at the end of the month 2nd by Ricky Wiggins all in favor all in favor 5 0 Against motion carries Motion was made by Linda Owens to allow Jay Stewart to pay the \$20,000.00 for the upgrades to get the meter on the property. 2nd Ricky Wiggins motion revoked

City Administrator explained this is not an item on the agenda and that this item should be a separate agenda item. Mrs. Bishop further explained council does not need to make a motion or vote on Jay Stewart meter situation.

Mr. Wiggins asked Jay Stewart if the bid came out to be more than the \$20,000.00 are, they willing to pay for it. Jay Stewart responded "yes sir".

9. City Administrator

- a. Update citizens and council on discussion with USDA area specialist of rural development, Terri Chenowith. Mrs. Bishop updated council on a phone conference she had with Terri Chenowith and Johnny Tabor. Mrs. Bishop clarified that rumors being spread around are just that rumors. 1. We have not SPENT the grant and 2. We have not LOST our grant neither of these statements are true.
- b. Council to discuss, consider and possibly take action on providing the BE ISD with \$8,820.00 for security camera upgrades and new equipment on campus. This request is approved by the city judge to be paid from the McLennan County Child Safety funds. Ordinance 2021-01 Budget adjustment
Reduce line item 10-00-3001 Restricted Fund Balance Child Safety (\$8,820.00)
Create and budget expense line to the amount of \$8,820.00
Motion made by Ricky Wiggins to approve ordinance 2021-01 and pay for security cameras for BEISD using the McLennan County Child Safety Funds 2nd by James Tolbert all in favor 5 0 Against motion carries
- c. Council to discuss consider and possibly take action on line-item amendment to be made by the city administrator in accordance with ordinance 09-2010



The City of Bruceville-Eddy Rising into the Future

143 Wilcox Drive
Eddy, Texas 76524

www.bruceville-eddy.us

Phone: (254) 859-5964
Fax: (254) 859-5779

Discussed topic, the city administrator will do some research on collection agencies and finding a solution to the problem of delinquent accounts over years.

11. The council to discuss, consider and possibly take action to amend the city budget for 2020-2021 to include the disbursement to A/C solutions heating and cooling of \$ 11,237.50 for city hall paid on 12/15/2020 check # 006226 from governmental funds. This is necessary to place the city in compliance with state law. It must be accomplished by ordinance. James Tolbert

Motion made by Marc Fowler to table item. 2nd by Linda Owens
all in favor 3 2 Against motion carries

12. Council to discuss, consider and possibly take action on the use-engagement of attorneys for consultations-use of- for the city. The possibility of using TML (TEXAS MUNICIPAL LEAGUE) when possible when a local attorney is not needed unless absolutely necessary. James Tolbert
no action taken
Mrs. Bishop stated she consistently uses TML and typically speaks with Christy Drake.
Everyone was in agreement TML should be used as a first resource prior to contact the city attorney.
No motion made


13. Council to discuss, consider and possibly take action on updating our city ordinances. Ricky Wiggins

Motion made by Ricky Wiggins to have the city administrator have the ordinances sent to Franklin Legal by April 22, 2021. 2nd James Tolbert all in favor 5 0 Against motion carries.

14. Council to discuss, consider and possibly take action on updating our city map for purposes of the city limits and how it is currently zoned and any other items on the map that the council may deem necessary.
Ricky Wiggins
No action taken-council ask to get new zoning maps of the city

Motion made to adjourn by Linda Owens at 9:15 PM 2nd by James Tolbert All in favor 5 against 0 motion passes




Mayor Connally Bass

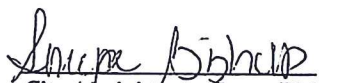
City Administrator Sonya Bishop

CITY OF BRUCEVILLE-EDDY

WATER IMPROVEMENTS



JAMIES KILLOUGH

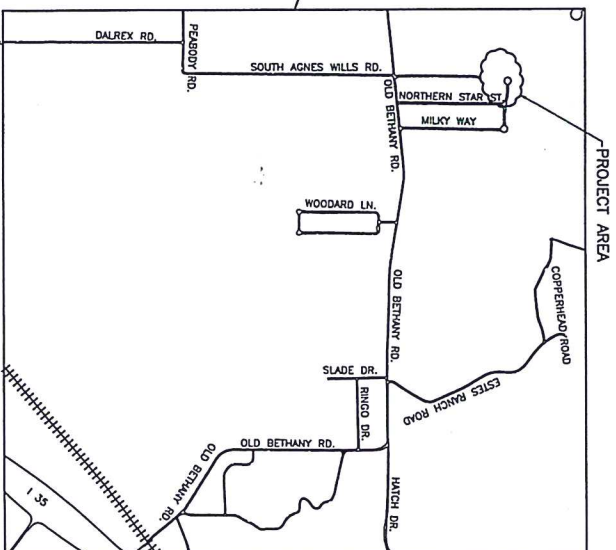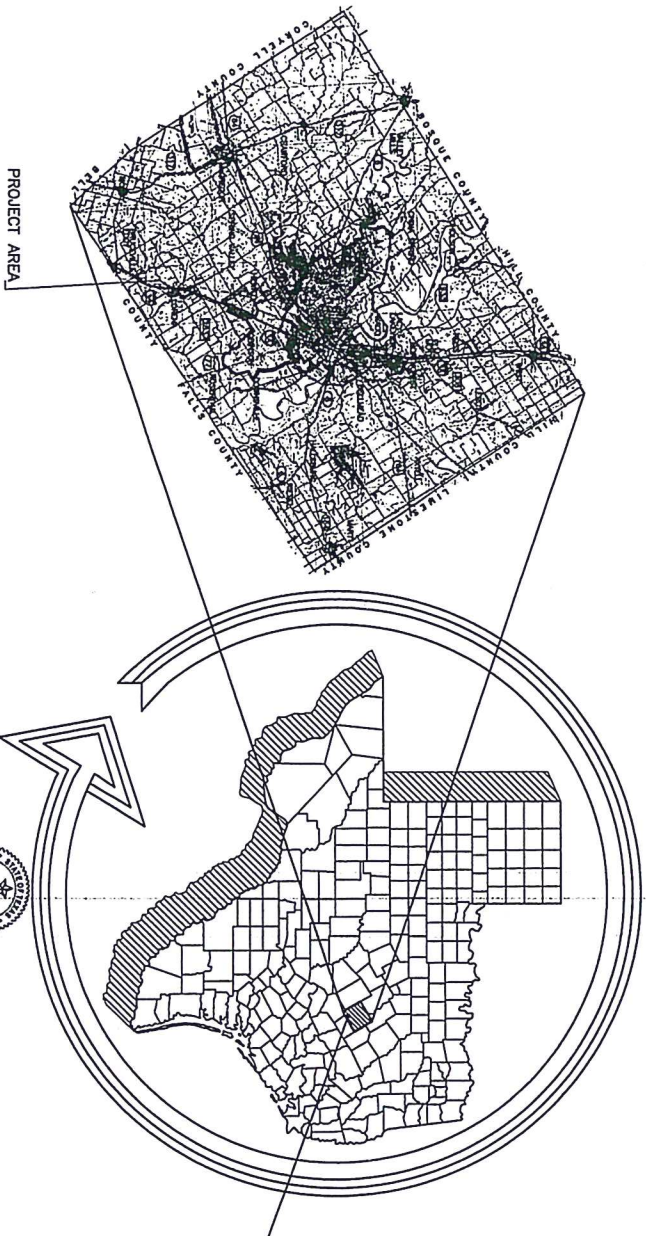

McLENNAN COUNTY



TABOR & ASSOCIATES, INC.
CONSULTING ENGINEERS PWS 17-203
74.507.7780 H202.703.8790 650-754-4318

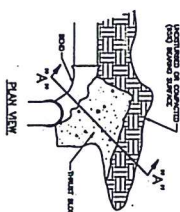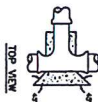


CONCRETE BLOCKING DETAIL
N.T.S.

VERTICAL SURFACE AREA (FT. 2)									
PIPE	80	DO.	BD.	45	DO.	BD.	22.5	DO.	BD.
6"	2.8		1.5			6.8			
8"	4.8		2.2			9.7			
10"	8.0		3.6			13.8			
12"	12.0		5.4			19.8			
14"	16.8		7.2			27.8			
16"	22.5		9.0			37.8			
18"	28.8		10.8			46.8			
20"	36.0		12.6			56.8			
NOTE: 80, 45, 22.5 ARE ASSUMED FOR BEDDING ALL CONCRETE SHALL BE 3000 PSI AND ASSUMED FOR EXCESSIVE PRESSURE OF 2000 PSI									


NOTE: 1. TYPING AREA REQUIRED FOR RECORD ALL CONCRETE SHALL BE 200 P.S.I. AND AVERAGE 20% ABOVE PRESSURE OF 2000 P.S.I.




CONCRETE BLOCKING DETAIL
N.T.S.

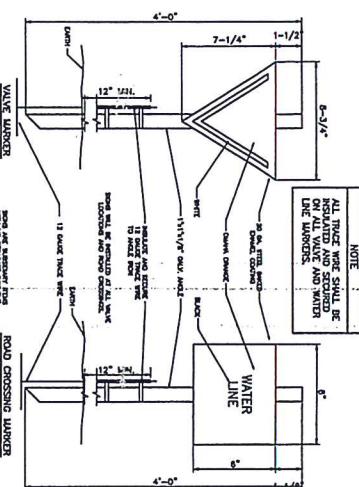


WATER LINE MARKINGS DETAIL
N.T.S.

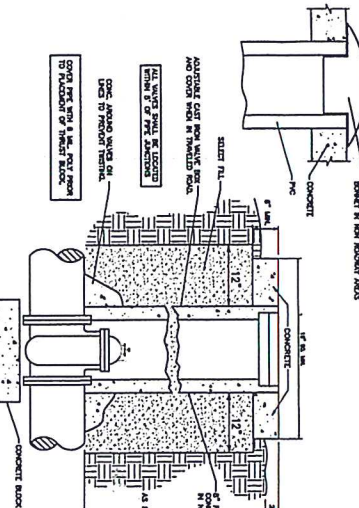


GATE VALVE & BOX DETAIL
N.T.S.

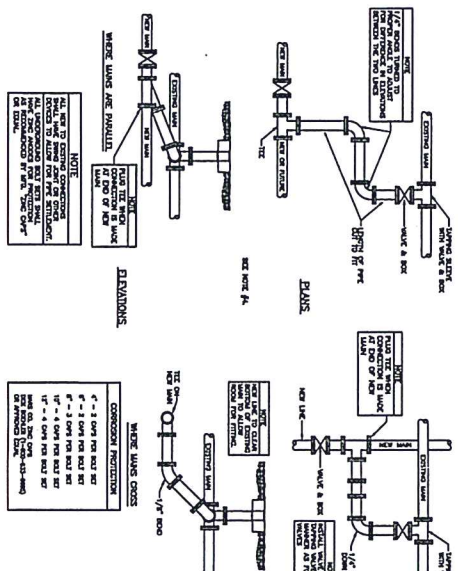


DETAILS OF CONNECTIONS BETWEEN NEW AND EXISTING MAINS
N.T.S.

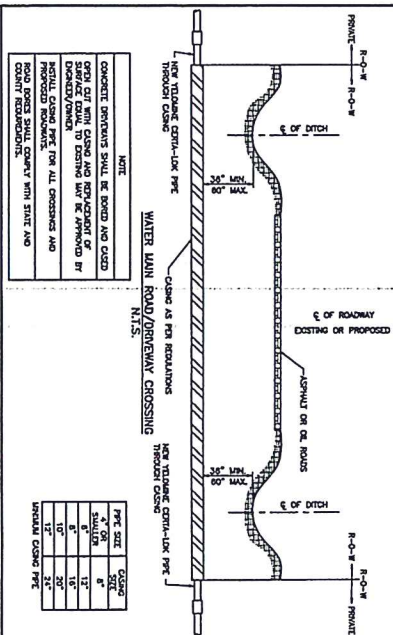

WATER MAIN ROAD/DRAINWAY CROSSING
N.T.S.

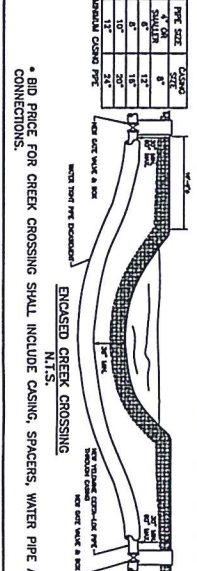

EXCAVATED CREEK CROSSING
N.T.S.

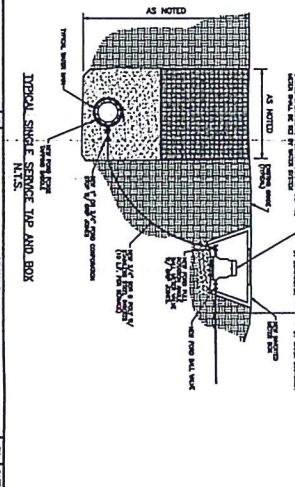

TYPICAL SINGLE SERVICE TAP AND BOX
N.T.S.

NOTES

1. COVER PIPE AND FITTINGS WITH 6 MIL. POLY PRIOR TO PLACEMENT OF THRUST BLOCK.
2. IN LIEU OF CONCRETE BLOCKING, STAINLESS STEEL 1/2" ALL-THREAD WITH STAINLESS STEEL NUTS MAY BE USED, AS APPROVED BY ENGINEER.
3. SPECIAL SOIL CONDITIONS MAY REQUIRE SPECIAL BLOCKING SUCH AS, SCREENED OR BRIDLED-IN GROUND ANCHORS.
4. ALL FITTINGS 3" AND OVER TO BE M. J. TYPE FITTINGS W/ RETAINER GLAND (FORD UNI-FLANG OR APPROVED EQUAL).
5. FITTINGS & SPOOLS ARE NECESSARY FOR STANDARD WATER LINE INSTALLATION AND SHALL BE INCLUDED IN STANDARD PRICING.
6. ALL WATER MAINS TO HAVE TRACE WIRE.
7. ALL CONSTRUCTION AND TESTING TO COMPLY WITH LATEST AND APPLICABLE ICCO REGULATIONS.
8. ALL TAPPING OF EXISTING LINES TO BE AT NORMAL OPERATING PRESSURE, UNLESS OTHERWISE NOTED.
9. MIN. SEPARATION DISTANCE BETWEEN NEW WATER LINES AND EXISTING SEWER SYSTEM IS 10 FEET UNLESS OTHERWISE NOTED.
10. ALL EXPOSED PIPING SHALL BE INSULATED AS PER SPECIFICATIONS.
11. TAPPING SLEEVE SHELL, LUGS, BOLTS, NUTS, AND WASHER SHALL BE STAINLESS STEEL.

CITY OF BRUCEVILLE-BDDY
WATER IMPROVEMENTS
JAMES KILGOUGH

TABOR & ASSOCIATES, INC.
CONSULTING ENGINEERS PROJ #2209
1404 TEXAS 75710

DATE: MARCH 2021
SCALE: AS NOTED
SHEET: 2 OF 2

849



The City of Bruceville-Eddy Rising into the Future

143 Wilcox Drive
Eddy, Texas 76524

www.bruceville-eddy.us

Phone: (254) 859-5964
Fax: (254) 859-5779

I, the undersigned authority, do hereby request to be placed on the agenda

of: _____, 2021 to discuss the following:

① My Cattle to graze the Land Behind

② the 10 Ac. Also the Code Enforcement going on
at my House

Dated this 22 day of April 2021

Signed: _____

Phone Number for contact: Home: _____ Cell: 254-640-7791

Address: 843 W 3rd Street

Eddy Tx 76524

MUST BE APPROVED BY MAYOR Mayor Connally Bass _____

Moved to next agenda of regular council session for approval: _____



The City of Bruceville-Eddy Rising into the Future

143 Wilcox Drive
Eddy, Texas 76524

www.bruceville-eddy.us

Phone: (254) 859-5964
Fax: (254) 859-5779

MINUTES FOR APRIL 22, 2021 CITY COUNCIL MEETING AND WORKSHOP

Workshop minutes:

Meeting called to order at 5:00 PM by Mayor Bass

Council discussed establishing a calendar and procedures for the 2021-2022 Budget Planning and related items, including:

YTD actual numbers (as of what month) to be used as a basis of calculation

The 2020-2021 Year-End Projection

2021-2022 Capital Expense requests

Department Head participation in budget planning

Cost of living increases/merit raises/annual reviews

Target Date for Initial version for Council review

Target Date for Final Budget Approval and adoption

MINUTES FOR APRIL 22, 2021 CITY COUNCIL MEETING

Call to Order- Mayor Bass called the meeting to order at 6:30 PM

1. **Roll Call:** Mayor Bass, Mayor ProTem Ricky Wiggins, Councilmen James Tolbert, Marc Fowler, Cecil Griffin, Councilwoman Linda Owens (came in a few minutes late), City Secretary Pam Combs, Police Chief Michael Dorsey, City Administrator Sonya Bishop
2. **Citizen Presentations-** Gerri Davis discussed concerns about the speed limit on Soules Circle. She requested to be on the next agenda for the council to consider reducing the speed limit from 30 MPH to 20 MPH or 25 MPH.

Dorothy Coker said that someone cut and baled hay on city property and threatened to shoot her animals. Ms. Coker asked to be put on the next agenda to discuss the possibility of letting her animals graze on city property.

Mr. Marc Fowler asked the following to be read during citizen time.

"As a citizen of Bruceville-Eddy, I would like to recognize and congratulate the administration, students and faculty of Bruceville-Eddy ISD for their recent accomplishment of winning the UIL Academic Championship for 2A District 17. This achievement ends a 12-year streak of this title being won by Crawford ISD.

Other notable and ongoing achievements for the current school year include:

*The Nursery/Landscape team and the Cotton Team of the FFA program have both qualified for State competition.

*Boys Track has qualified for Regional Competition in three events

*Girls track has qualified for Regional Competition in three events.

Congratulations to the administration, staff and students for representing your school and the Bruceville-Eddy community in such a positive and successful manner."

3. Consent Agenda

- a) Council to discuss and possibly approve minutes from the April 8, 2021, Regular Council Meeting.



The City of Bruceville-Eddy Rising into the Future

143 Wilcox Drive
Eddy, Texas 76524

www.bruceville-eddy.us

Phone: (254) 859-5964
Fax: (254) 859-5779

Motion made by Ricky Wiggins to accept the minutes for the regular council meeting on April 8, 2021 2nd by Linda Owens. All in favor 5. Against 0. Motion Passes

4. Financial Reports

- a) **Council to discuss, consider and possibly take action on approving financial reports for March 2021.**

Motion made by Ricky Wiggins to approve financial reports for March 2021. 2nd by Linda Owens. All in favor 5. Against 0. Motion Passes

- b) **Council to discuss and possibly approve accounts payables for March 2021 for water and general fund.**

Motion made by Ricky Wiggins to approve accounts payables for March 2021 for the general and water funds. 2nd by Linda Owens. All in favor 5. Against 0. Motion Passes

- c) **Council to discuss, consider and possibly take action on approving ordinance number 2021-0422 general fund budget amendment ordinance.**

Motion made by Ricky Wiggins to take the remainder of the TDEM grant, \$39,018.64, put it toward the CIP City Hall 10-10-6818. 2nd by Linda Owens. All in favor 5. Against 0. Motion Passes

Motion made by Ricky Wiggins to approve Ordinance 2021-0422. 2nd by Linda Owens. All in favor 5. Against 0. Motion Passes.

5. Councilmember or Mayor Request:

- a) **Council to discuss, consider and possibly take action on Resolution 2021-0422 changing dates of regular council meetings from every 2nd and 4th Thursday of every month to the last Thursday of each month.**

Motion made by Linda Owens. No 2nd motions. No action was taken.

6. City Administrator

- a) **Council to discuss, consider and possibly take action on setting budget workshop dates for June during regular business hours.**

Motion made by Ricky Wiggins to have a special called budget workshop June 22, 2021, starting at 10:00 AM 2nd by James Tolbert. All in favor 5. Against 0. Motion Passes.

- b) **Council to discuss, consider and possibly take action on purchasing an iMac system required to work with the new live streaming software and sound system. Expected cost \$ \$2,843.52**

Motion made by Ricky Wiggins to purchase iMac system required to work with the new sound system expected to cost at \$2,843.52. 2nd by Linda Owens. All in favor 5. Against 0. Motion Passes

- c) **Council to discuss, consider and possibly take action on purchasing asphalt millings for the drive-thru and public parking.**

Motion made by Marc Fowler to have Sonya Bishop solicit quotes for the drive-thru road work using road base. 2nd by Linda Owens. All in favor 5. Against 0. Motion Passes.

7. City Administrator-Report No Action taken on the following items.

- a) **The City Administrator informed the council the drive-thru window is complete.**



The City of Bruceville-Eddy Rising into the Future

143 Wilcox Drive
Eddy, Texas 76524

www.bruceville-eddy.us

Phone: (254) 859-5964
Fax: (254) 859-5779

- b) The City Administrator informed the council she was awarded a 2021 TCMA Annual Conference Scholarship. Each scholarship includes complimentary registration and reimbursement of up to \$1000 for travel and lodging.
- c) The city administrator informed the council she offered the water department clerk/administrative assistant position to Natalie Moore, that Mrs. Moore is a citizen of Bruceville-Eddy.

Motion made by Linda Owens to adjourn 2nd by Ricky Wiggins meeting adjourned 7:55 PM Motion Passes

Mayor Connally Bass

City Administrator Sonya Bishop